




STATION ROAD ELEVATION
SOUTH ELEVATION 1:200

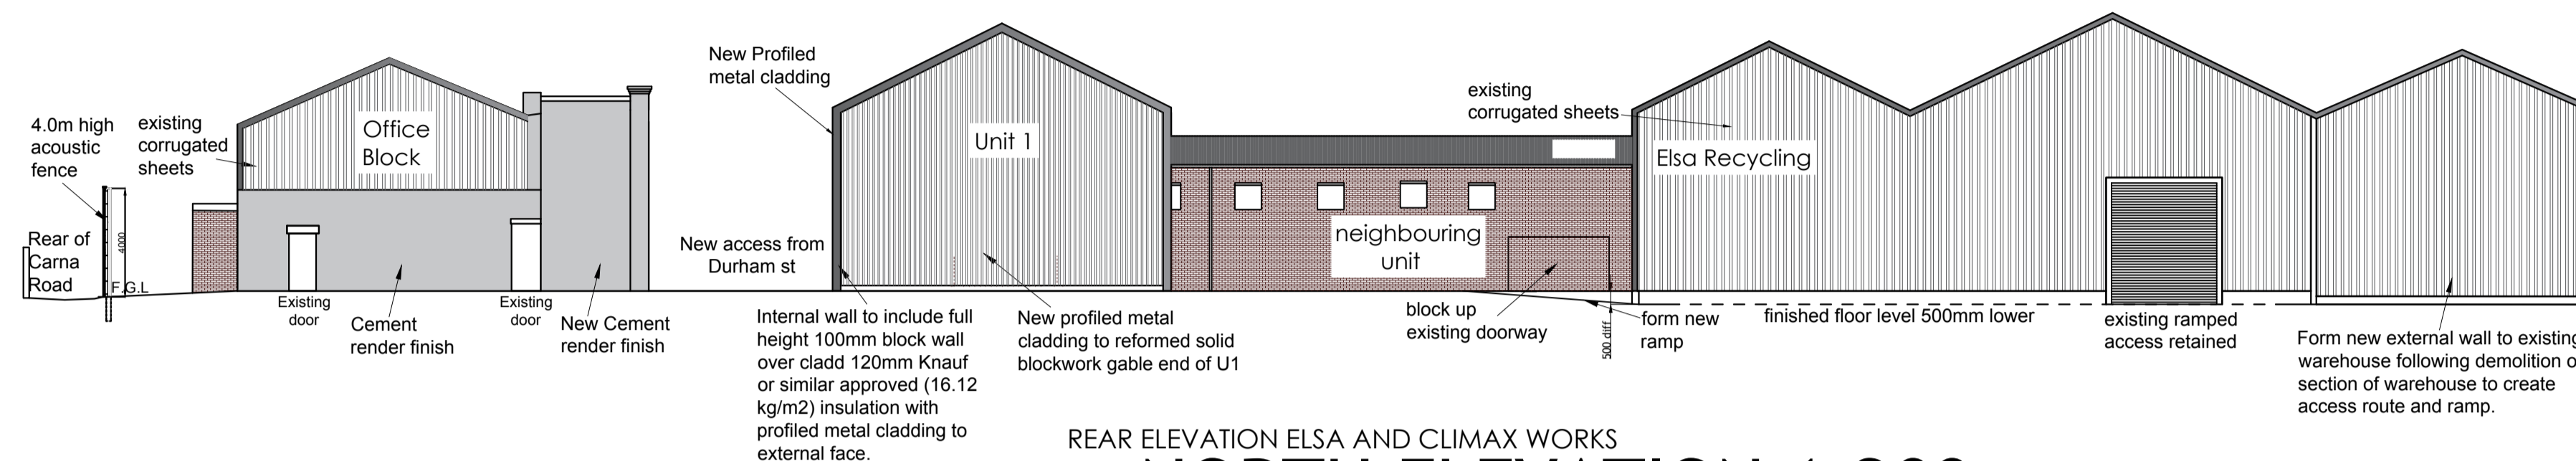


REAR ELEVATION ELSA AND CLIMAX WORKS
NORTH ELEVATION 1:200

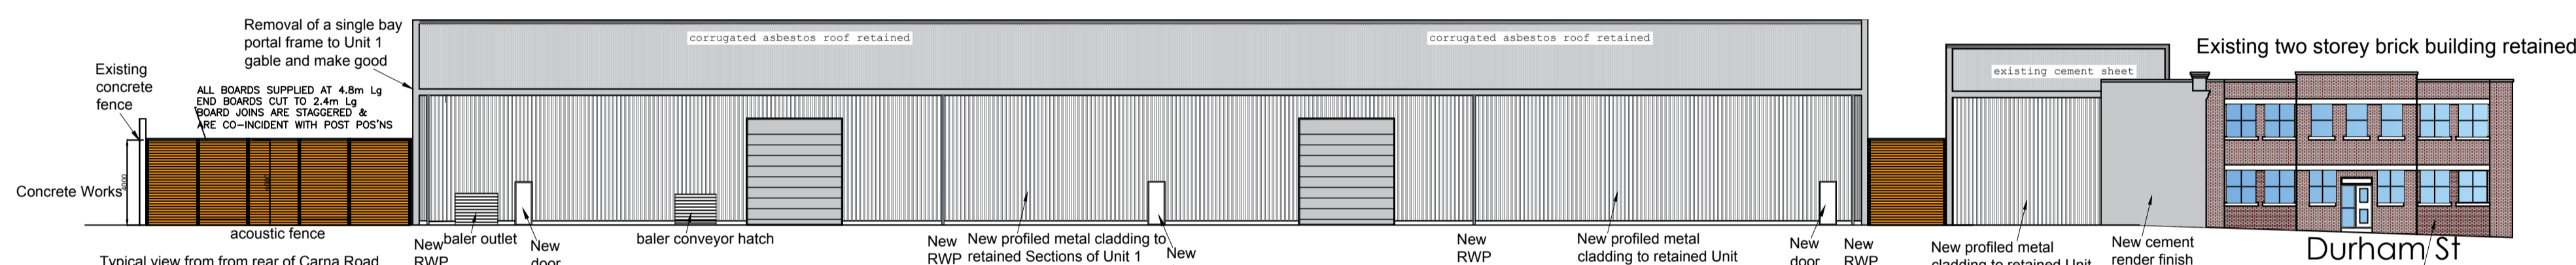


CLIMAX WORKS LHS ELEVATION
WEST ELEVATION 1:200

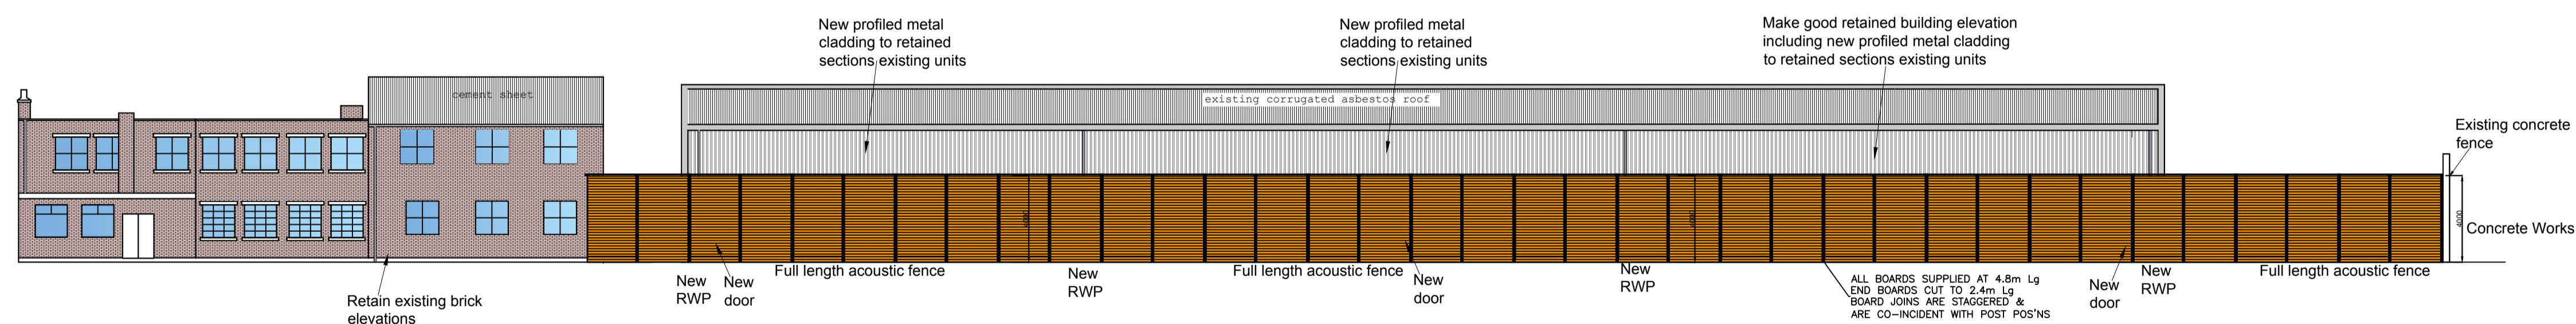


EAST ELEVATION 1:200 CLIMAX WORKS RHS ELEVATION 1:200

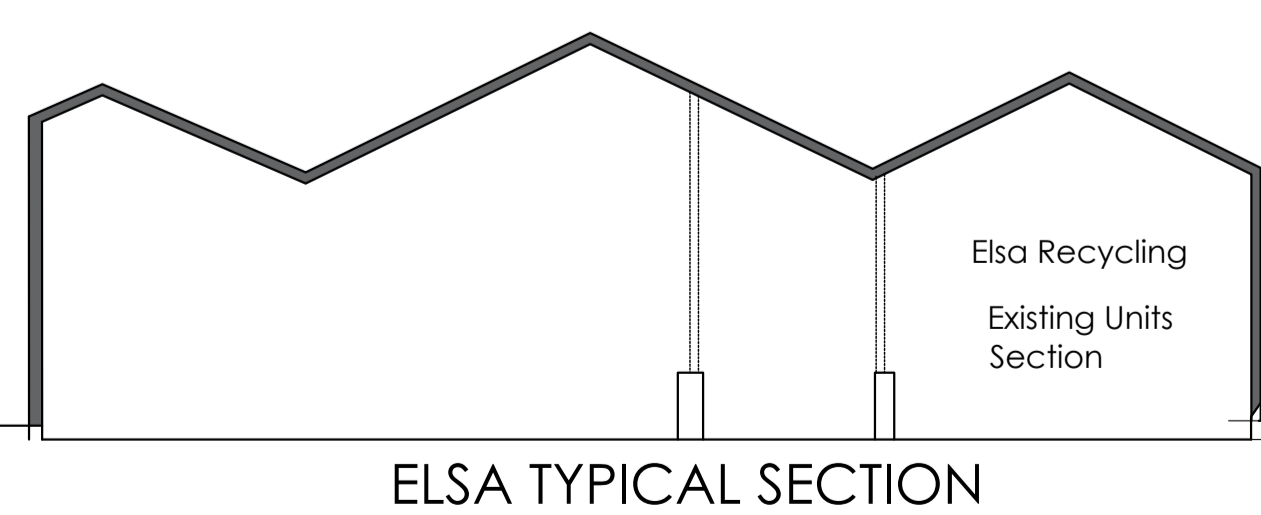


ELSA TYPICAL SECTION

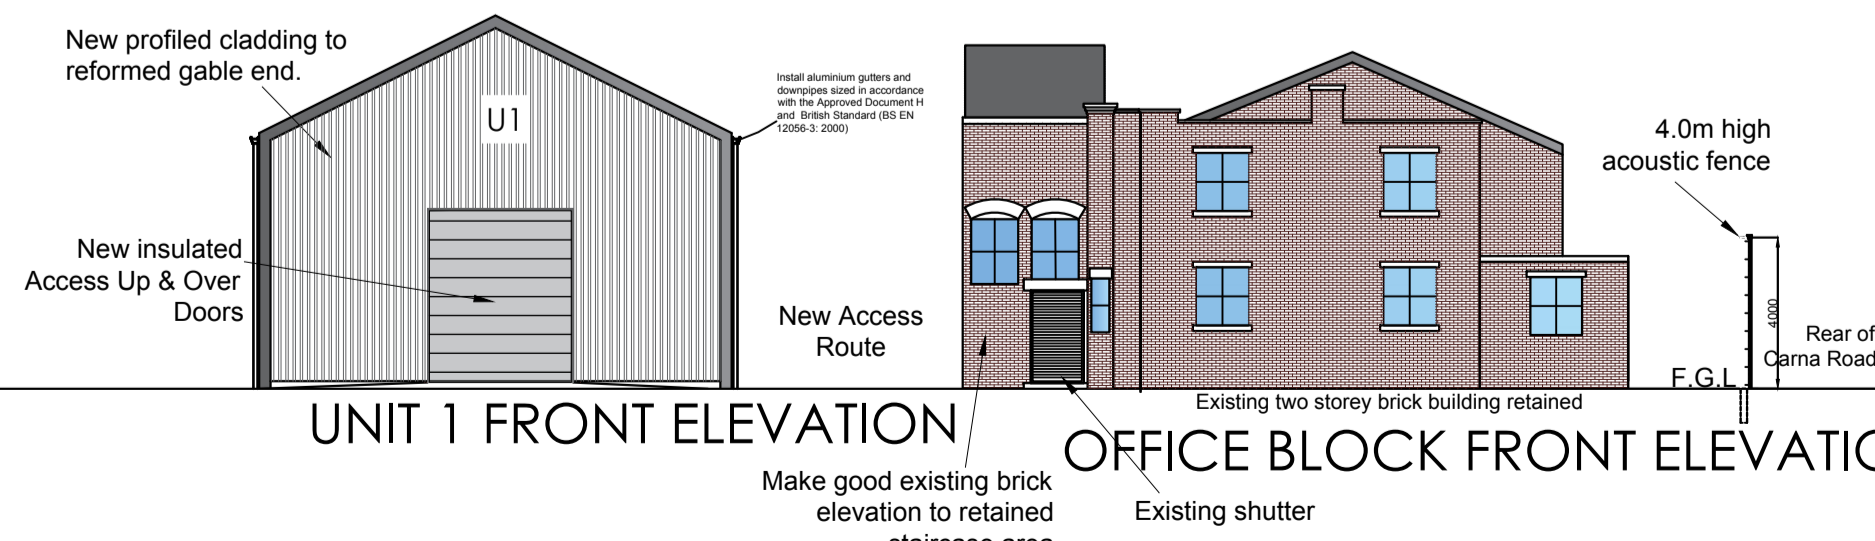

SOUTH ELEVATION & SECTIONS

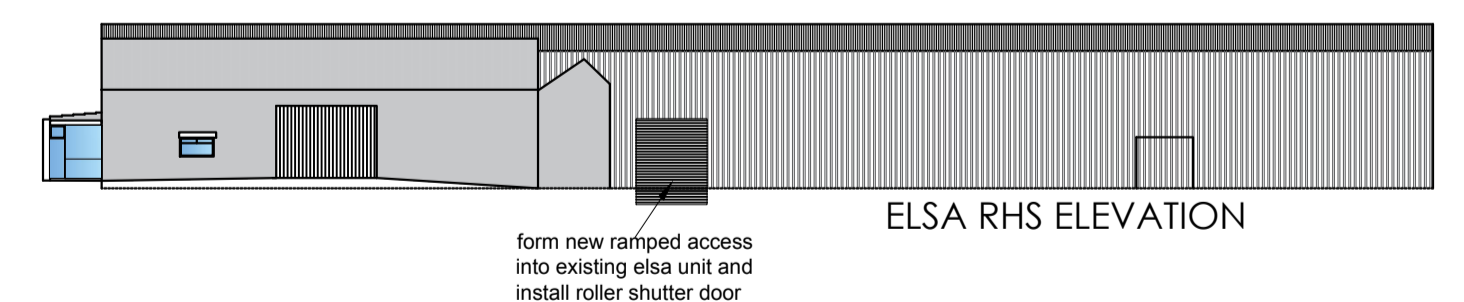

EAST ELEVATION 1:400

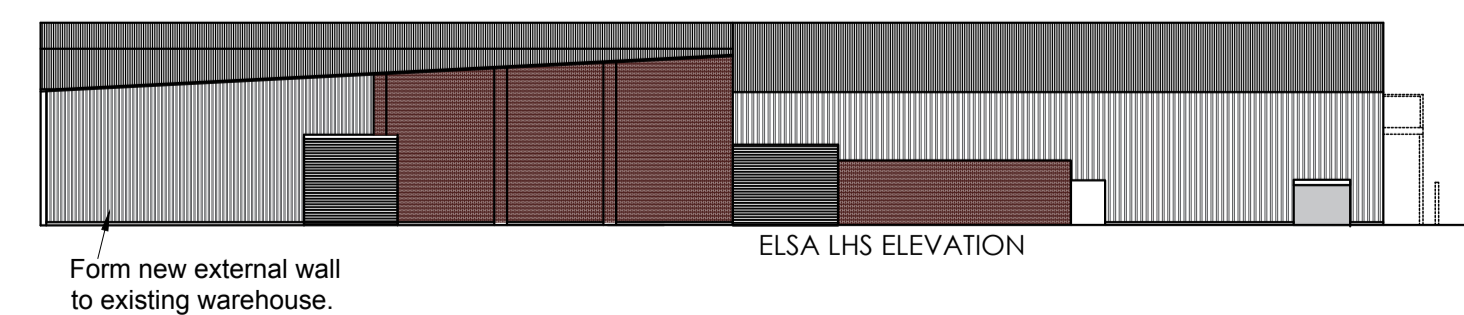

WEST ELEVATION 1:400

Rev A: August 2020 :Baler access points

Client: Elsa Recycling Group
Units 1 - 3 Station Road
Station Road Industrial Estate
Stockport
SK5 6ND

Property Address:
Climax Works
Station Road Industrial Estate
Stockport
SK5 6ND

DWG Reference:
269 - DWG

Job Number:
269

Scale:
1:200 on A1

DWG Number:
013

Job Description:
Site Reconfiguration
DWG Title:
PROPOSED ELEVATIONS

Date:
June 2020
Drawn:
LPM
Checked:
PWW